




NORTH ELEVATION (ELM STREET LANE ELEVATION)

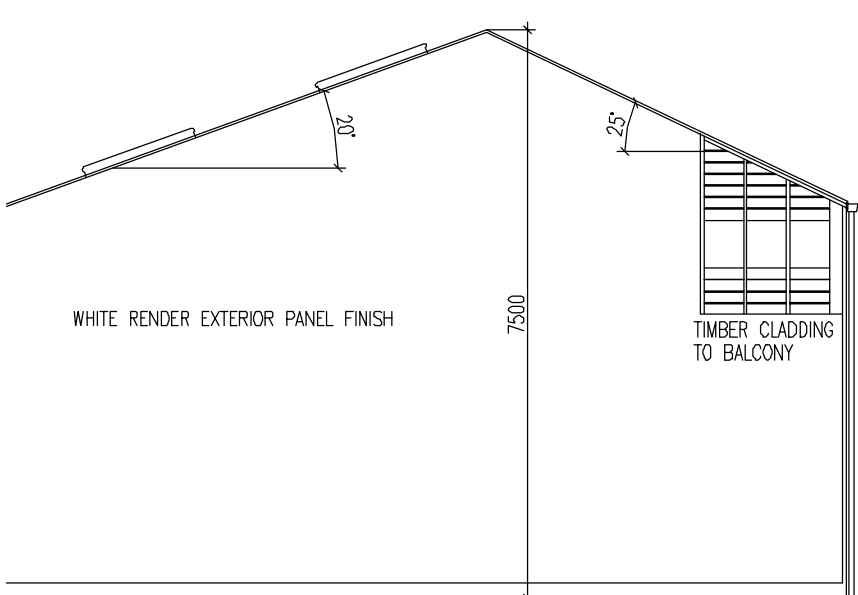

EAST ELEVATION

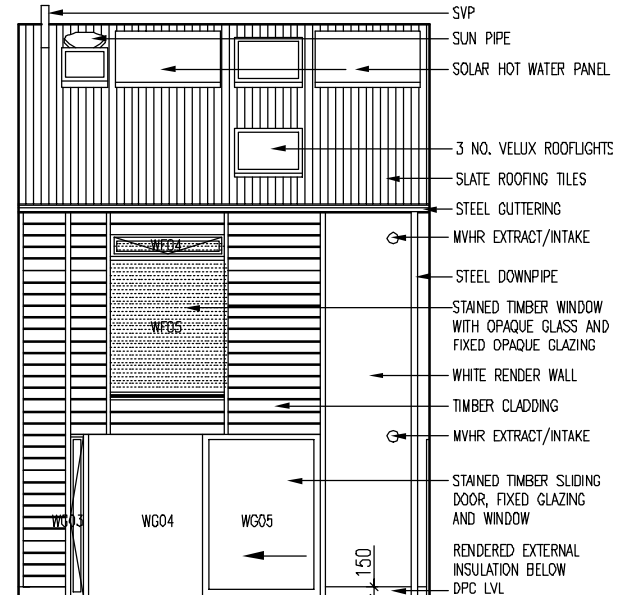

SOUTH ELEVATION

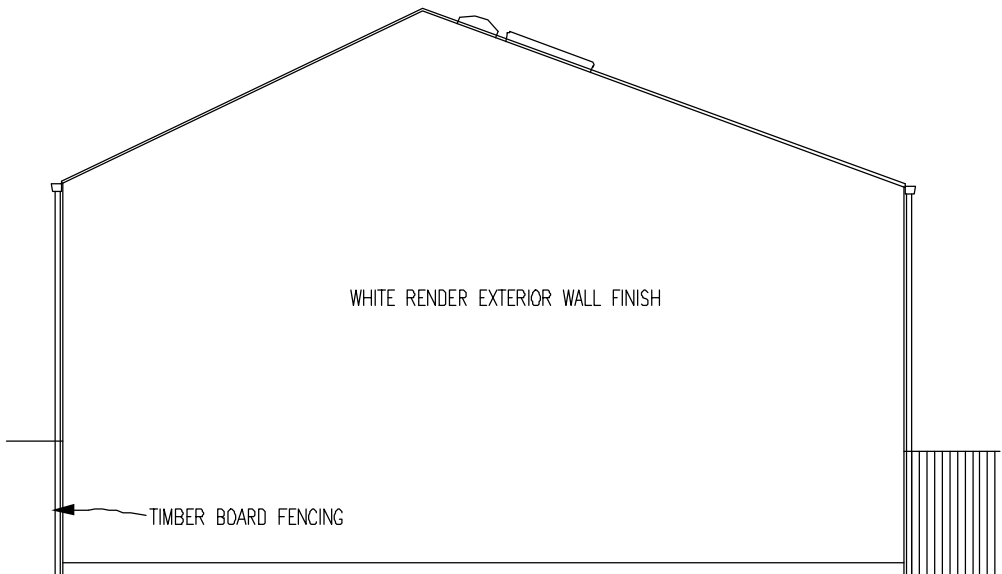

WEST ELEVATION

DRAWING ELEVATIONS			
PROJECT REAR OF 47 ELM STREET			
SCALE 1:100	DATE 28-11-05	DRAWING NO. ESLB - 21	REV. -
SASSI CHAMBERLAIN ARCHITECTS			
14 VICARAGE ROAD, TEDDINGTON TW11 8EZ T 020 8977 4180 - F 020 8977 8355 - M 007899816629			