


SECTIONS AA			
DRAWING			
PROJECT			
REAR OF 47 ELM STREET			
SCALE	DATE	DRAWING NO.	REV.
1:50	28-11-05	ESLB - 27	A
SASSI CHAMBERLAIN ARCHITECTS			
14 GARAGE ROAD, TEDDINGTON TW11 8EZ			
T 020 8977 4180 - F 020 8977 8355 - M 00789981629			

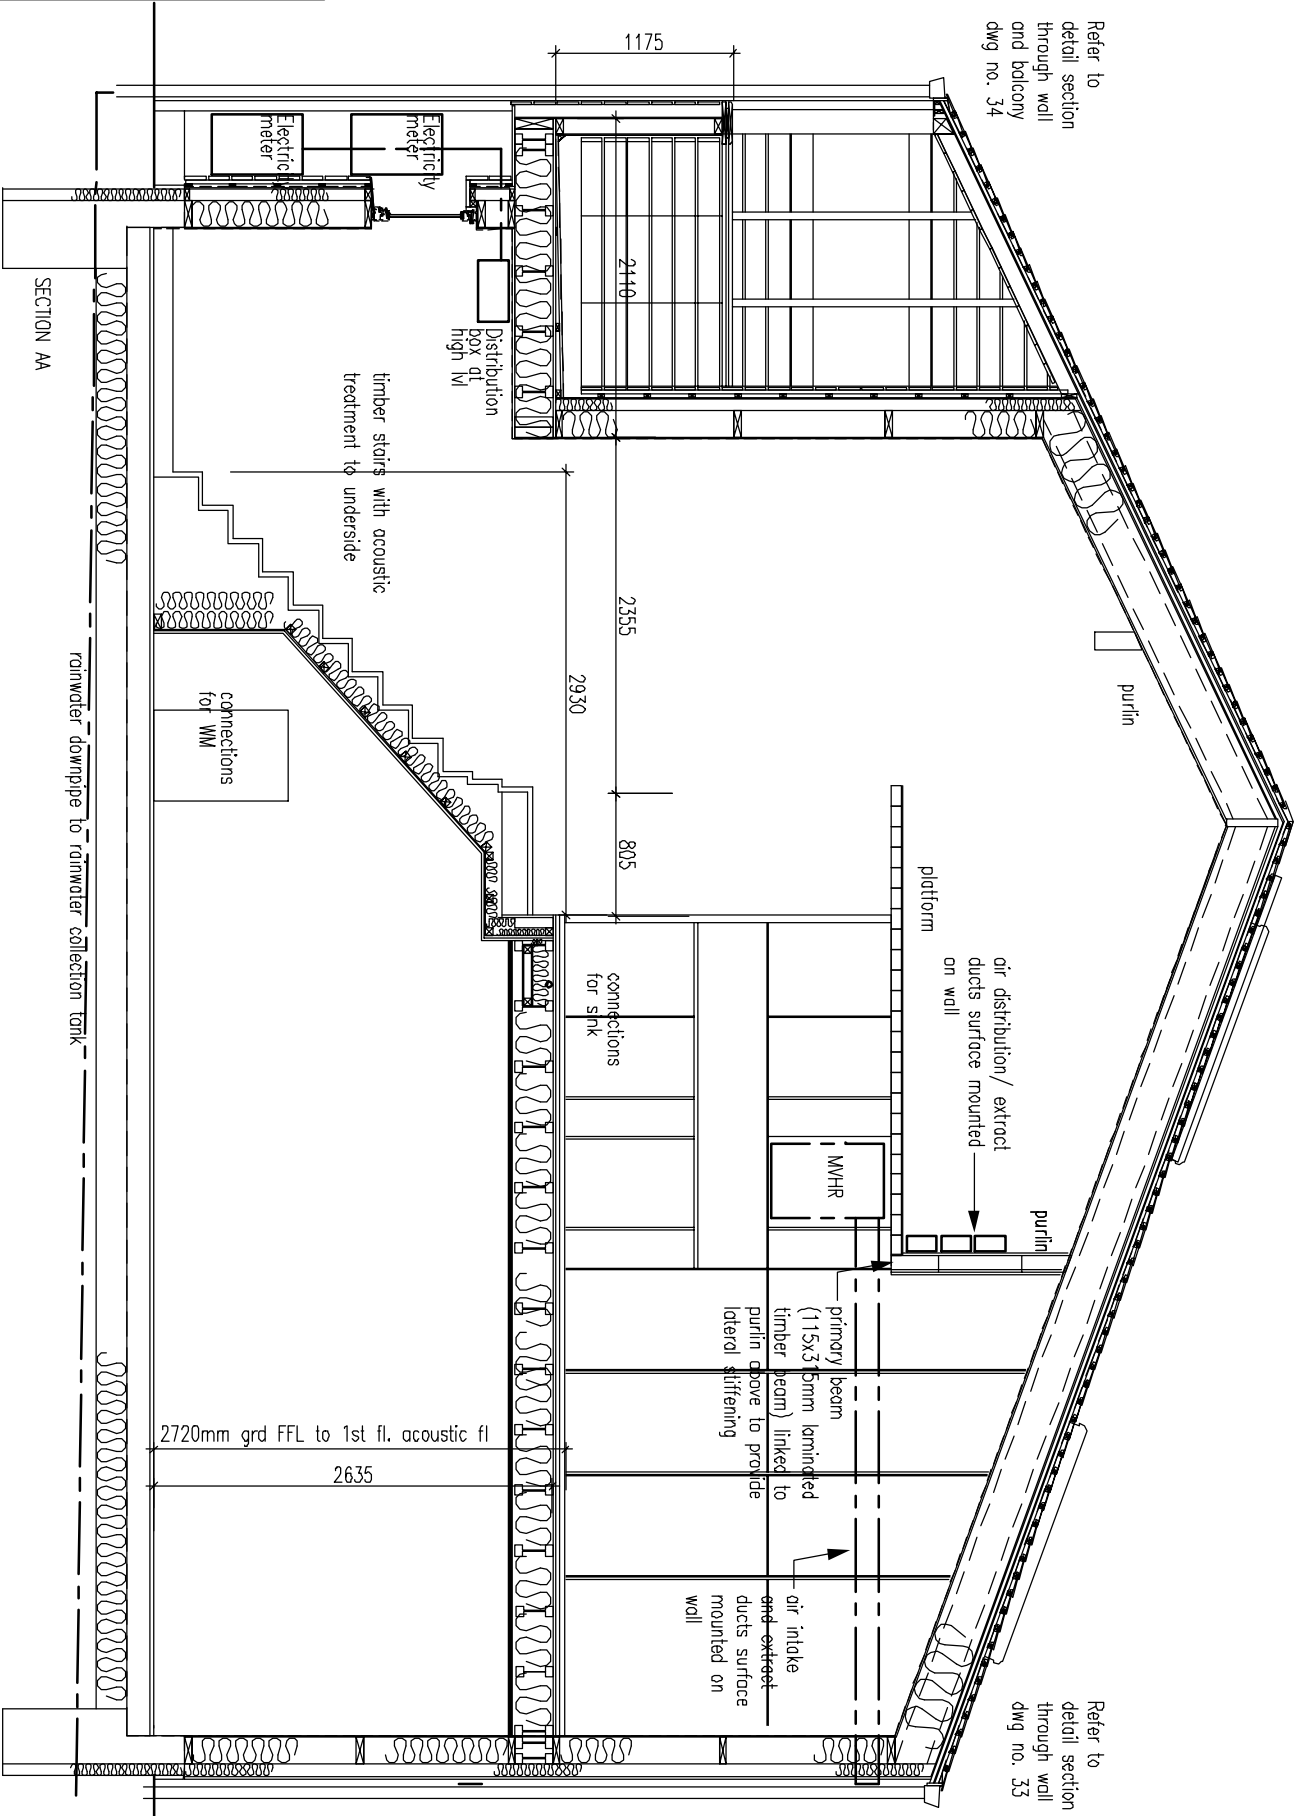

Refer to detail section through wall and balcony dwg no. 34

Refer to detail section through wall dwg no. 33